


# LOST KEY FOOD CO.

Adjacent Property to North and East is Perdido Auto Spa

Scale

Fire Hydrant 200 ft from NE corner of property

Line = 10 Feet

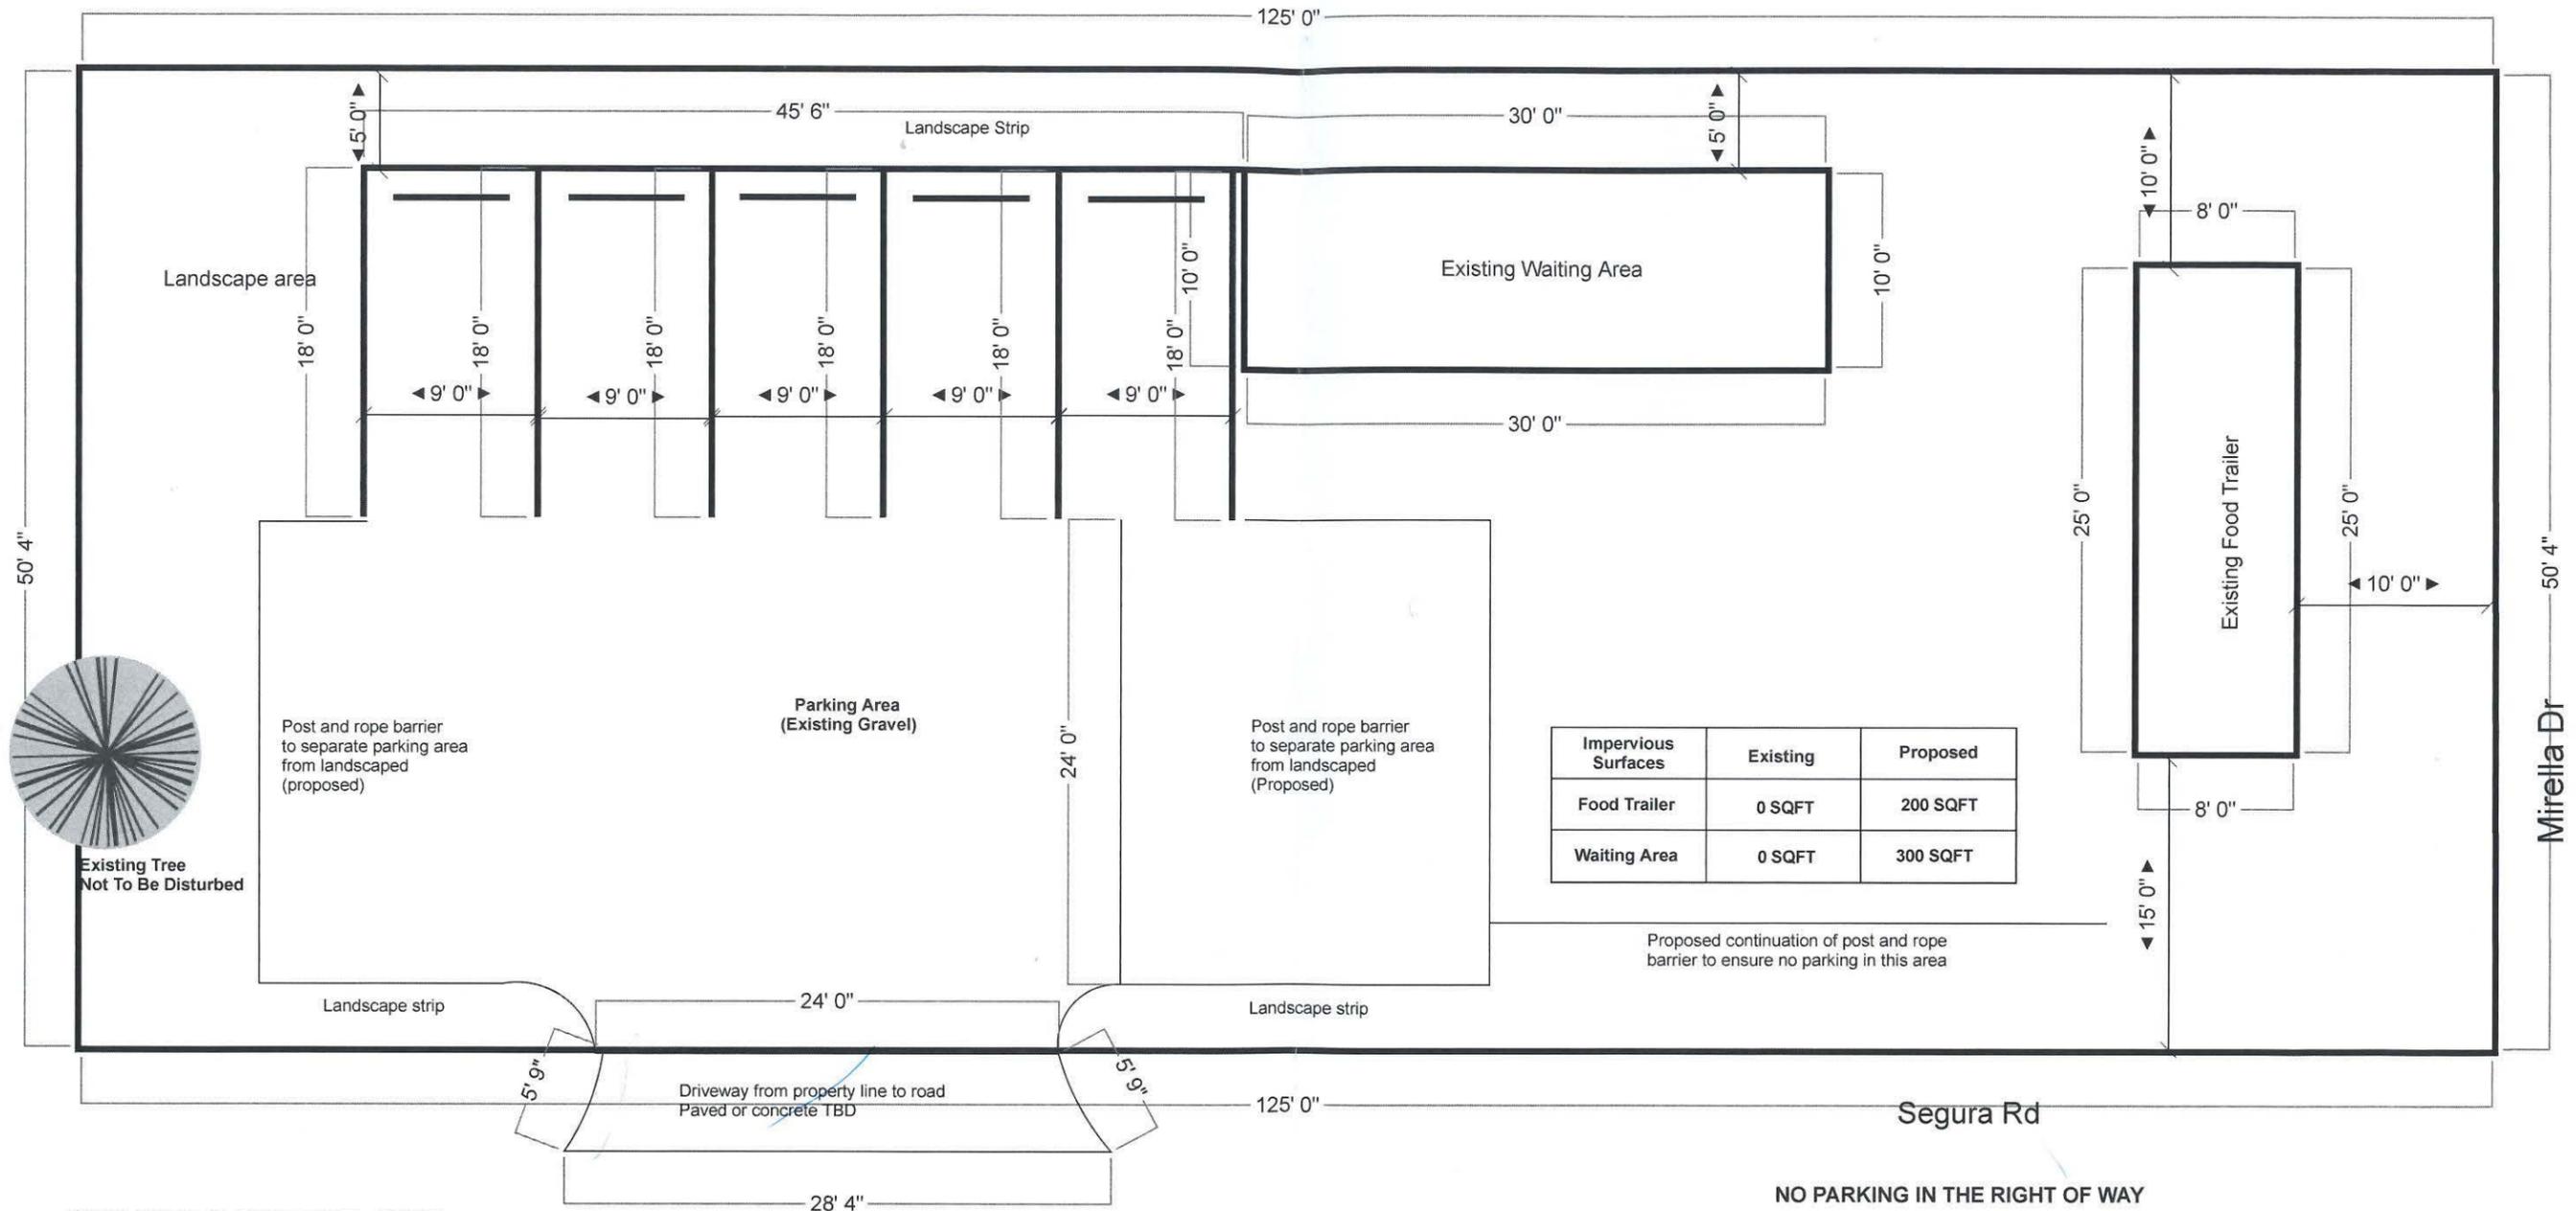

13310 Mirella St, Pensacola FL, 32507  
 Ref# 14-35-32-2000-005-007  
 Owner Eugene Micek, 13621 Perdido Key Dr, 650-906-4989  
 Applicant Dustin Murray, 12395 Pinfish Rd, 305-393-6028

This property is zoned commercial and the future land use category is Commercial

"The subject property as shown hereon is located in flood zone x, as determined from the Federal Emergency Management Agency Flood Insurance Rate Map of Escambia County, FL Community 120080, FIRM map panel numbers 12033C0508G, map revision dated September 29, 2006"

"No Deviations or revisions from these plans by the contractor shall be allowed without prior approval from both the design engineer and Escambia County. Any deviations may result in delay in obtaining a certificate of occupancy"

**NO PARKING IN THE RIGHT OF WAY**

"Any damage to existing roads during construction will be repaired by the developer prior to final county's acceptance"

"All disturbed areas which are not paved shall be stabilized with seeding, fertilizer and mulch, hydroseed and or sod:

Approved  
ESCAMBIA COUNTY DRC PLAN REVIEW

DRC Chairman Signature J. Hampton 4-21-21  
Printed Name: Jennifer Hampton Date  
Development Services Director or Designee

This document has been reviewed in accordance with the requirements of applicable Escambia County Regulations and Ordinances, and does not in any way relieve the submitting Architect, Engineer, Surveyor or other signatory from responsibility of details as drawn. A Development Order (DO) must be obtained through the Development Review Process prior to the commencement of construction. This DO approval does not constitute approval by any other agency. All additional state/federal permits shall be provided to the county prior to approval of a final plat or the issuance of state/federal permits shall be provided to the county prior to approval of a final plat or the issuance of a building permit.